


Sketch map of the vacant plot no - 1614 (P) Mouza - Ramdasapur  
Cuttack Sadar.

Proposed site shown thus - 

Scale - 64" = 1 mile

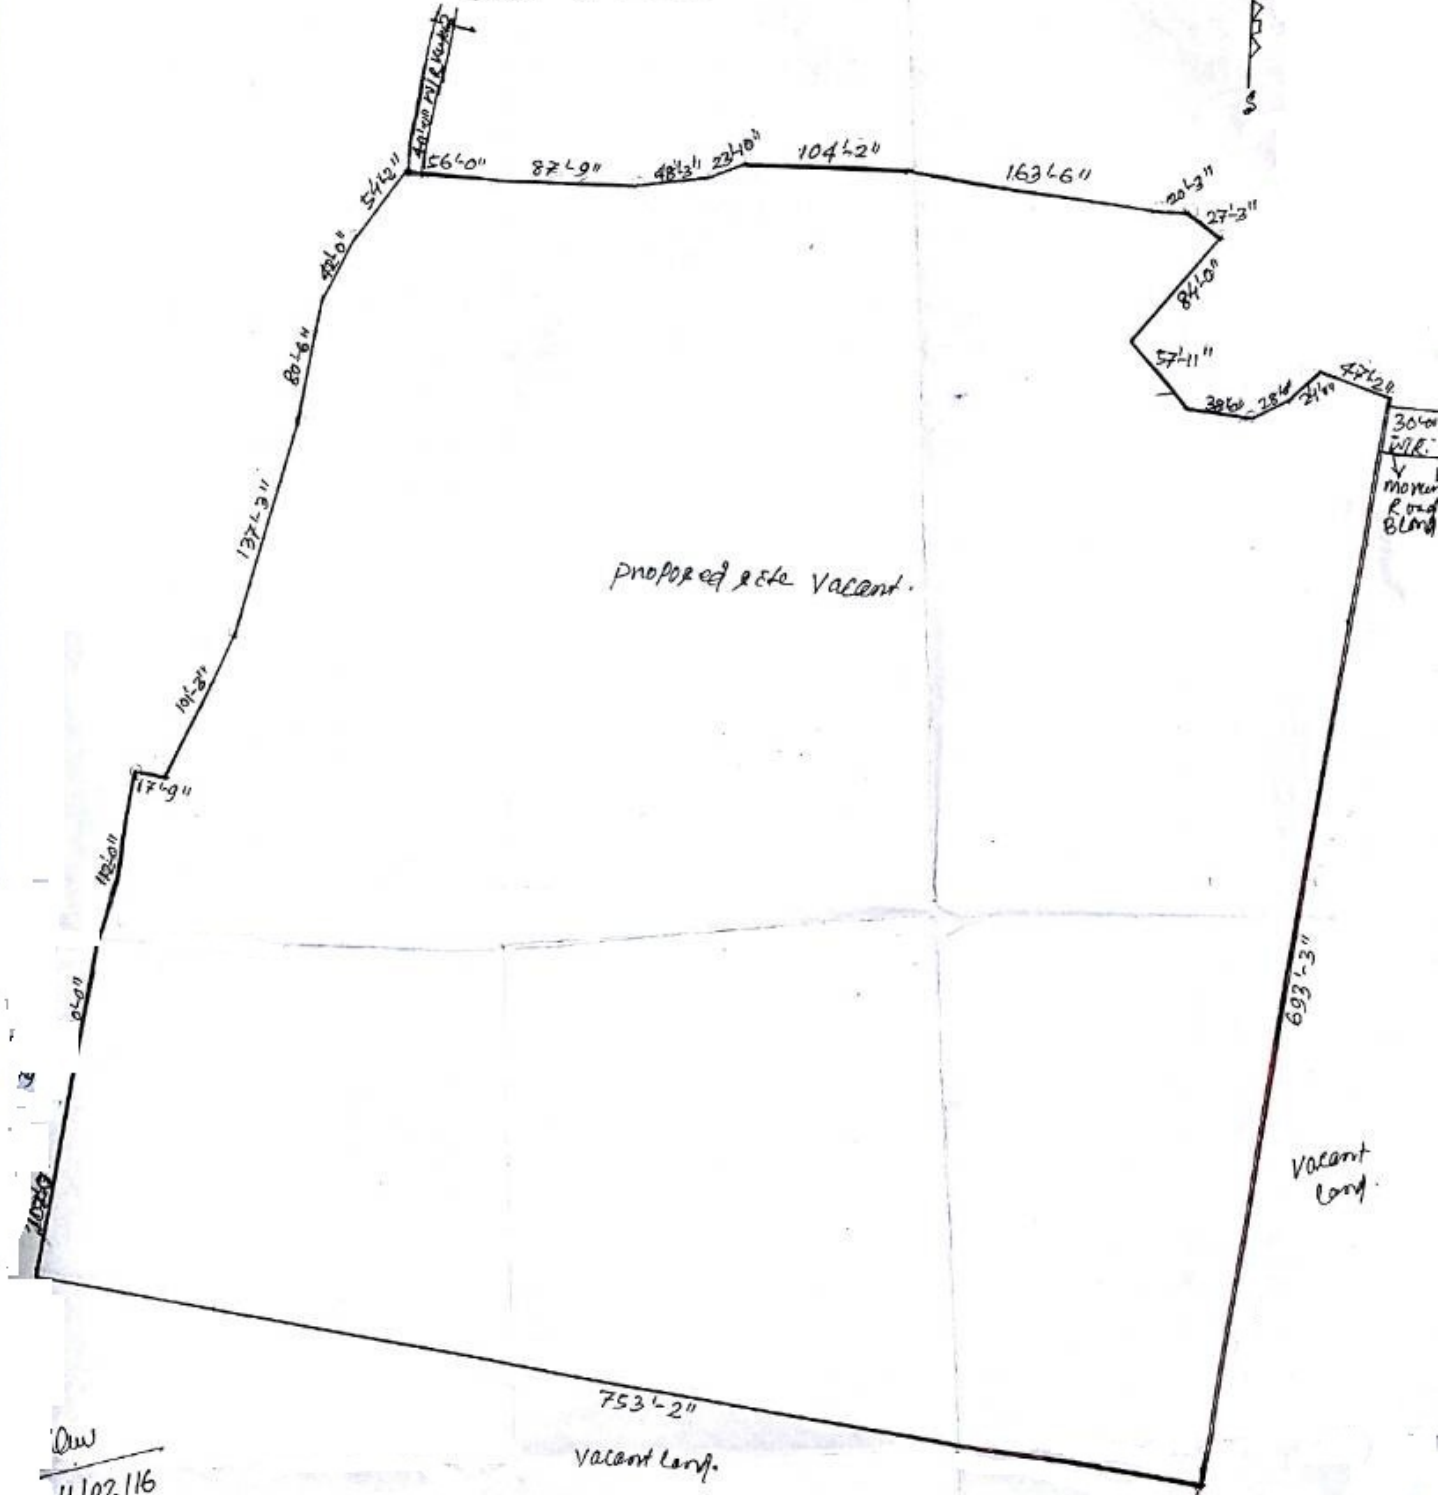

Name :- Sri Ashok Kumar Padhi, BP No-60/16  
Plot No.: 1614 (P)  
Mouza :- Ramdasapur

(7)

**SITE INSPECTION :**

(i) Whether the shape and size of plot in possession and the size and shape of plot as indicated in the building plan submitted for approval are same (specify difference) if any : *Same*

(ii) Whether there is any structure ?

If yes, whether said structure has been indicate in the layout plan/ building plan submitted for approval as existing at site ? If required line plan maybe enclosed with dimension and setback.

Yes/No.

If yes, then please give details as follows :

Available setbacks

No. of Storey	Upto Level	Coverage Sq. Feet	Front Setback (in feet)		Rear Setback (In feet)		Side Setback (In feet)			
			Min.	Max.	Min.	Max.	Left		Right	

G. Floor

*vacant land*

F. Floor

S. Floor

3rd Floor

- Please indicate the levels of construction i.e. (Ground level, plinth levels, windows level etc.)

Name:- Sri Ashok Kumar Padhi

Plot No:- 1614(P)

Mouza:- Ramdaspur

(iv) Approach Road :

(a) Connected to site/not connected to site :

(b) Metalled / morum / Kutcha :

(c) Connected / not connected to public Road.

(d) Service Available :

Water Supply / Electricity / Sewerage Drain / Telephone.

(e) Width Road :

Front : 30' 0" W/R. Morum 36' 0" Rear :

Side (L).....Side (R).....

(f) Whether the site is near a road junction : Yes/No

(g) Level of site with reference same level to approach road :

(h) Locally developed /  party developed / Undeveloped

(i) Other findings (if any) :

11/02/16  
Date of Inspection :

Aw  
11/02/16  
Signature of Inspecting Officer

Sri K. C. Mishra (amin)

Please verify the site and report.

Dagadur

10/2/16


Name Sant J. Jagdev

Designation A/O

Aw  
10/2/16

Sketch map of the vacant plot no. 951(P) Revenue Plot  
 Mouza Gopinathpur. IDCO Plot no. 75/C.  
 Industrial Estate Jagatpur, Cuttack.

N.T.S.

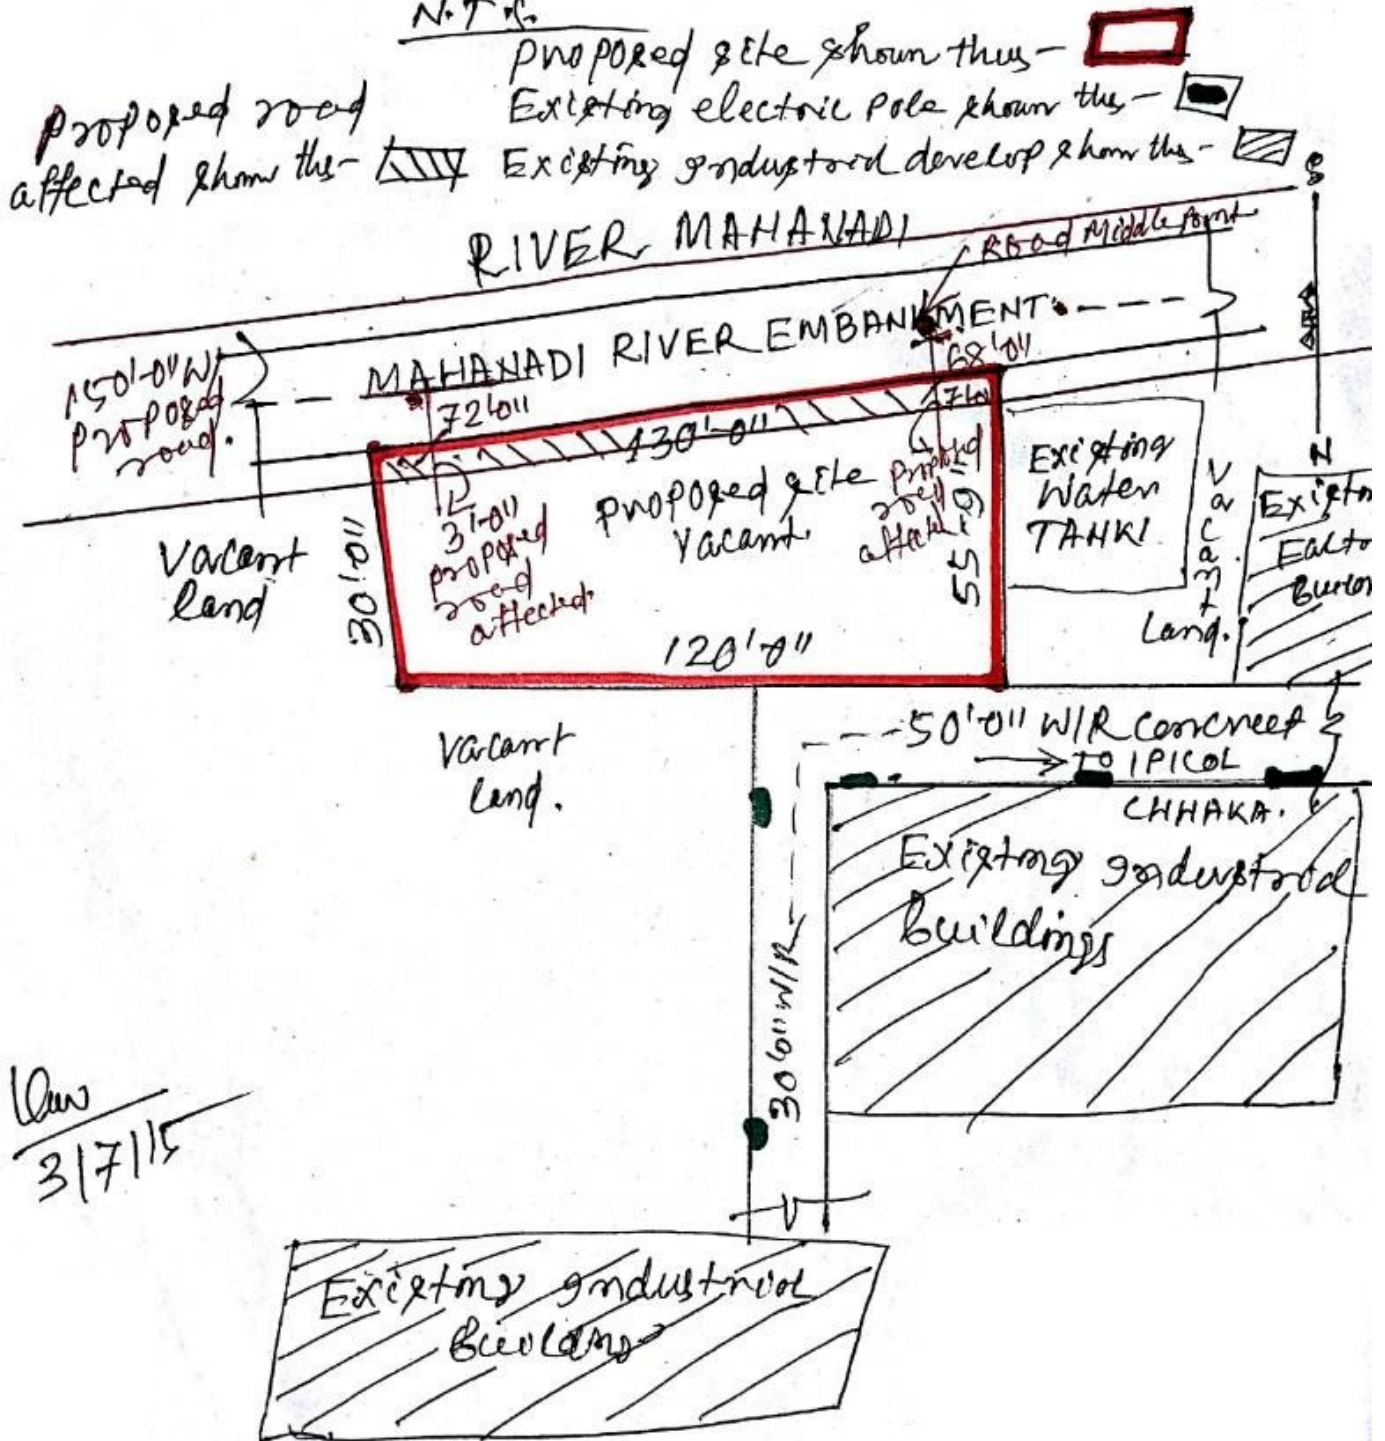

Draw  
 3/7/15

Name - Sanjaya Kumar Biswal  
 Plot No. 951(P) Revenue Plot, IDCO Sub. Plot 75/C  
 Mouza :- Gopinathpur

**SITE INSPECTION :**

(i) Whether the shape and size of plot in possession and the size and shape of plot as indicated in the building plan submitted for approval are same (specify difference) if any : *Same*

(ii) Whether there is any structure ?

If yes, whether said structure has been indicate in the layout plan/ building plan submitted for approval as existing at site ? If required line plan maybe enclosed with dimension and setback.

Yes/No.

If yes, then please give details as follows :

## Available setbacks

No. of Storey	Upto Level	Coverage Sq. Feet	Front Setback (in feet)		Rear Setback (In feet)		Side Setback (In feet)			
			Min.	Max.	Min.	Max.	Left		Right	
			Min.	Max.	Min.	Max.	Min.	Max.	Min.	Max.

G. Floor

F. Floor

S. Floor

3rd Floor

*Vacant plot*

- Please indicate the levels of construction i.e. (Ground level, plinth levels, windows level etc.)

Name: Sanjaya Kumar Biswal

Plot No. 951(P), Revenue plot, IDCO sub-plot 75/c

Mauza: Gopinathpur

(iv) Approach Road :

- (a)  Connected to site/not connected to site :
- (b)  Metalled / morum / Kutcha :
- (c)  Connected / not connected to public Road.
- (d) Service Available :  
Water Supply / Electricity / Sewerage Drain / Telephone.
- (e) Width Road : Front : 50' 0" w/r concrete Rear :

.....  
Side (L).....Side (R).....

- (f) Whether the site is near a road junction : Yes/No
- (g) Level of site with reference Same level to approach road :
- (h)  Locally developed / party developed / Undeveloped
- (i) Other findings (if any) :

2/7/15  
Date of Inspection :

[Signature]  
3/7/15  
Signature of Inspecting Officer

Sh. K.C. Mishra, Amin  
Please inspect the site  
and report -  
me  
19/6/15

Name Sh. T. Subbaraj

Designation Sd. DM

[Signature]